




配置図

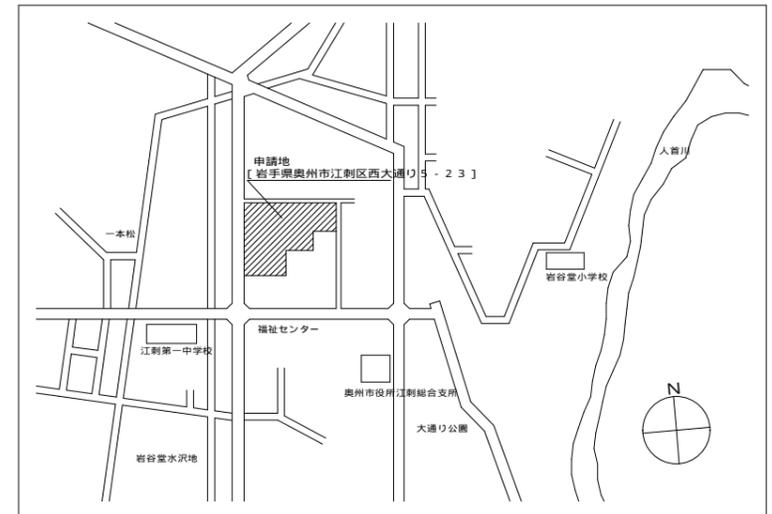


附近見取図

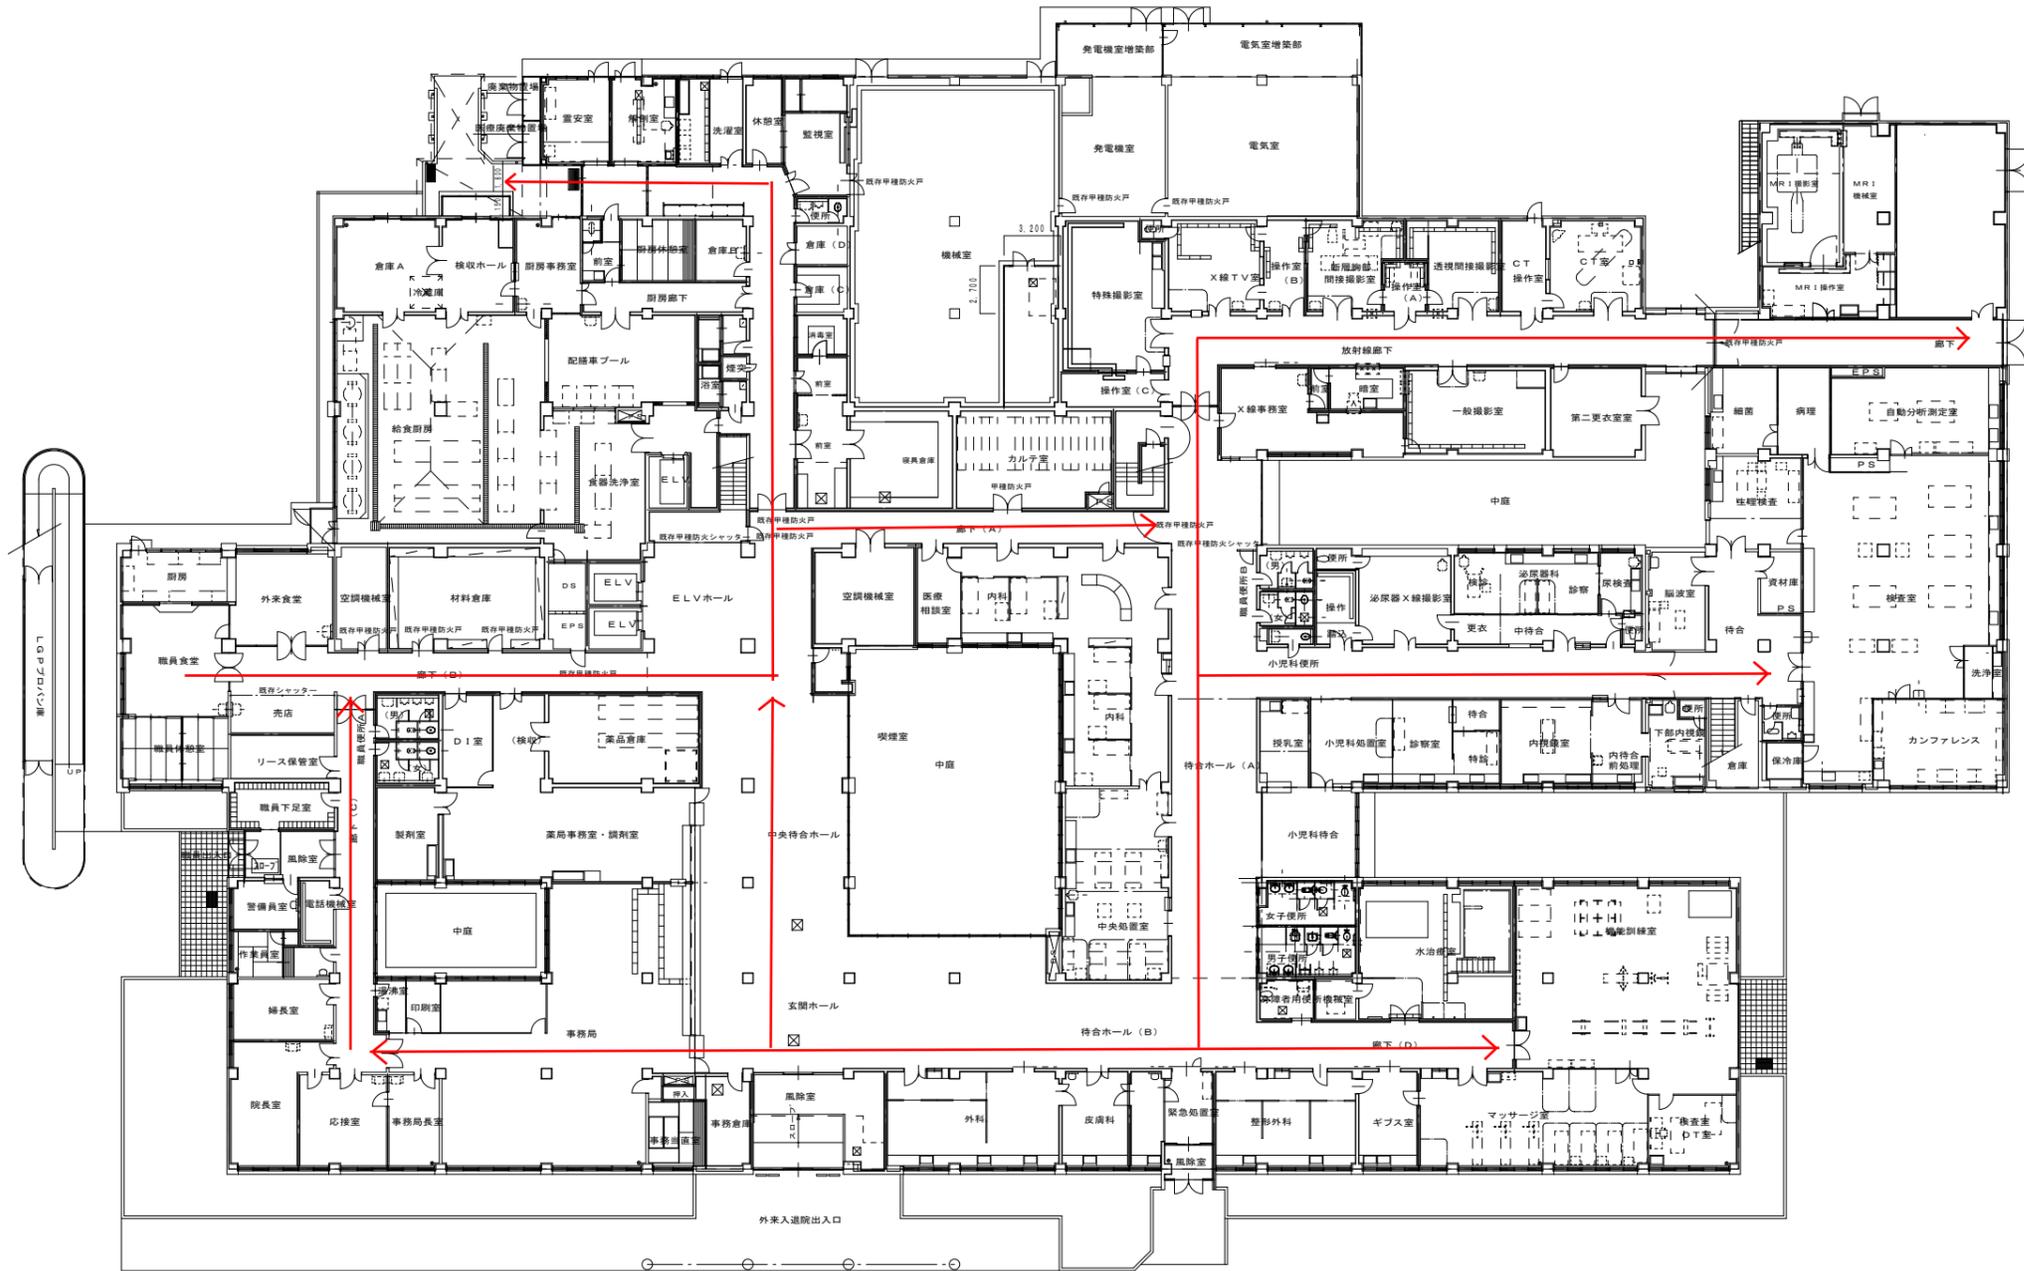

1階平面図 A3:1/400

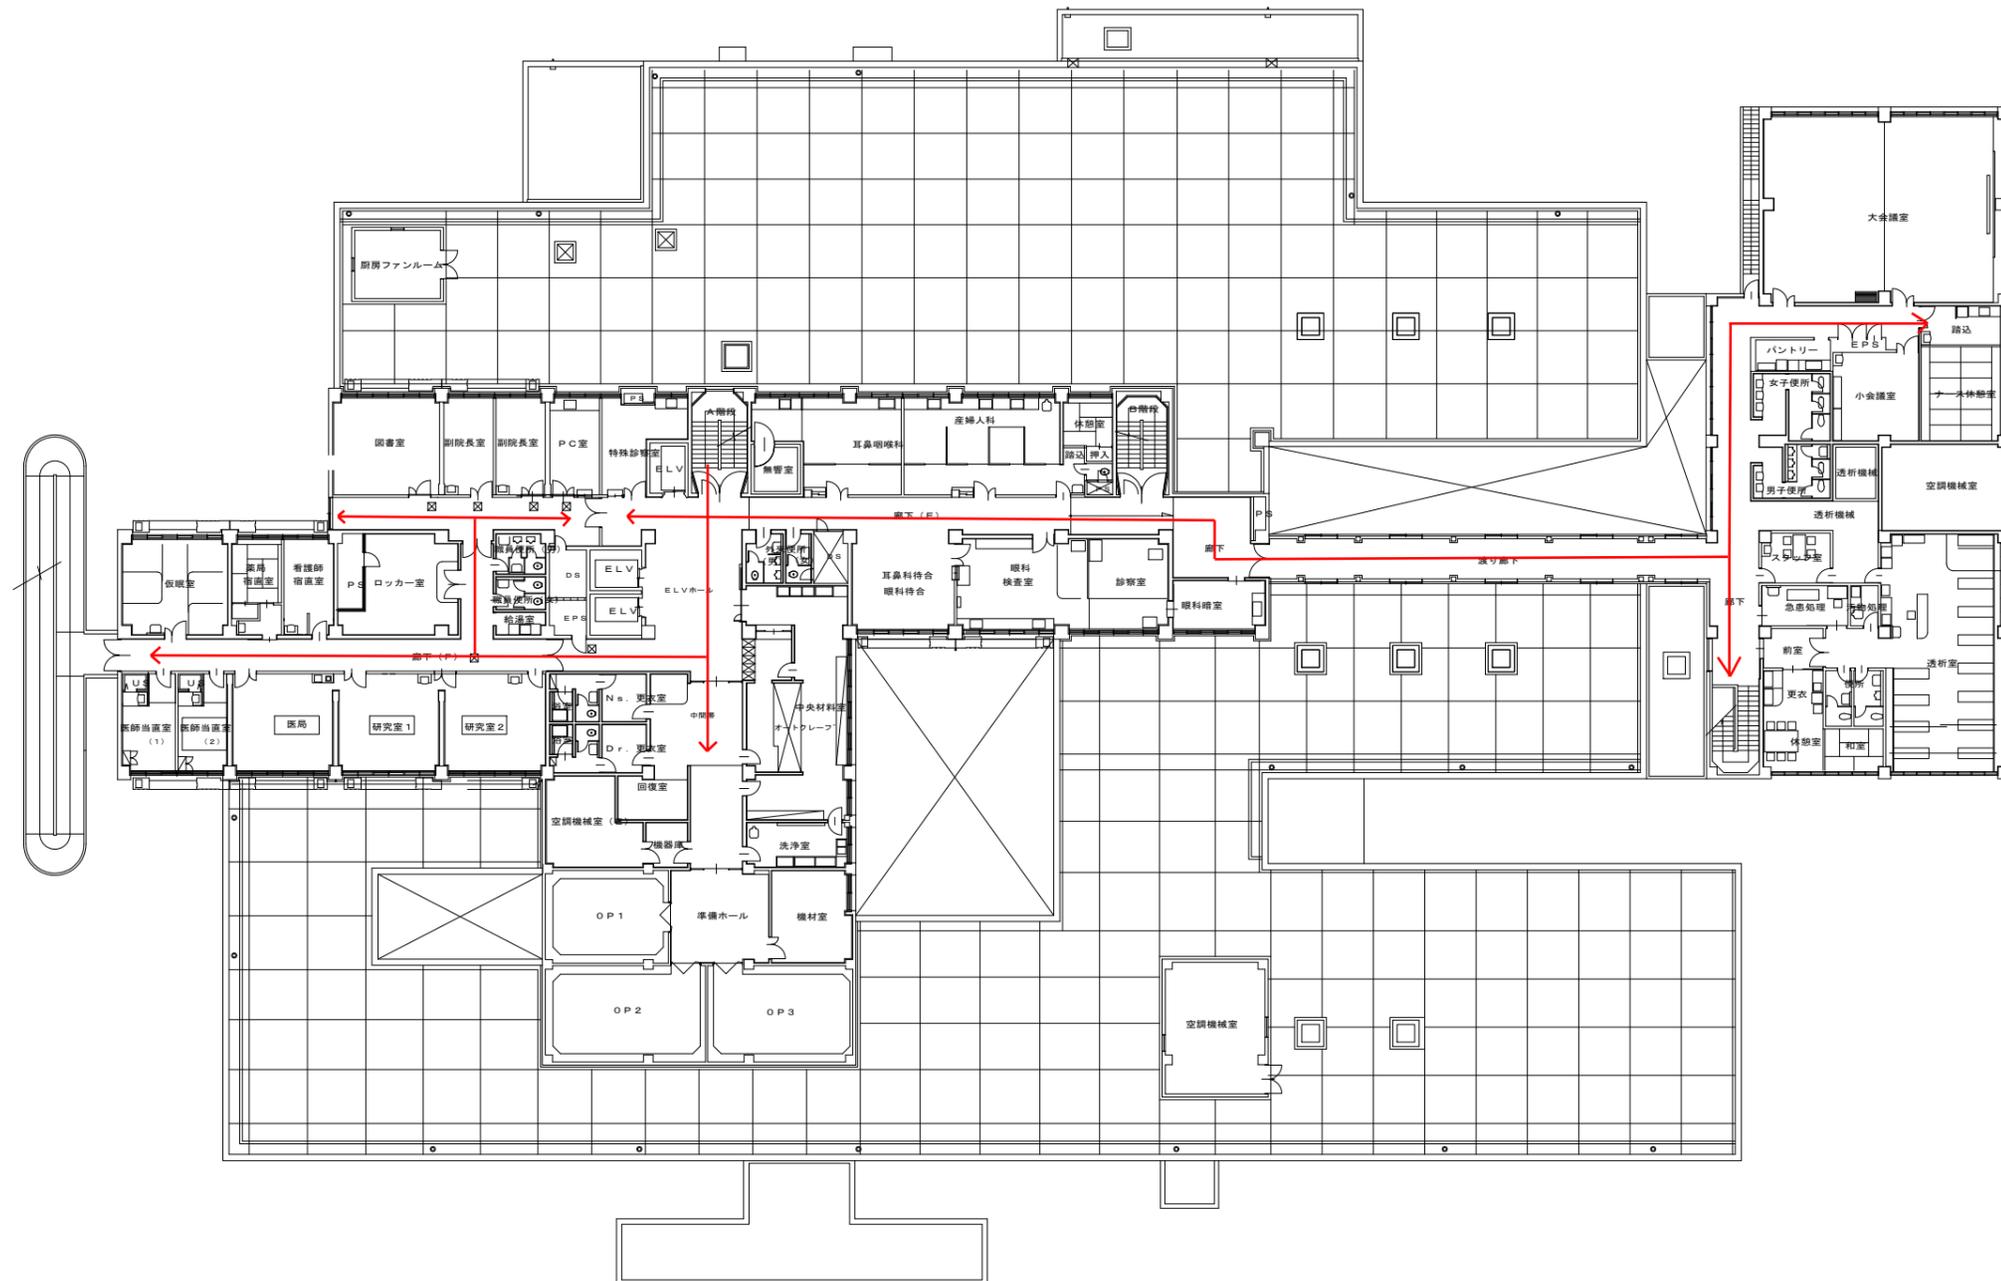


2階平面図 A3: 1/400

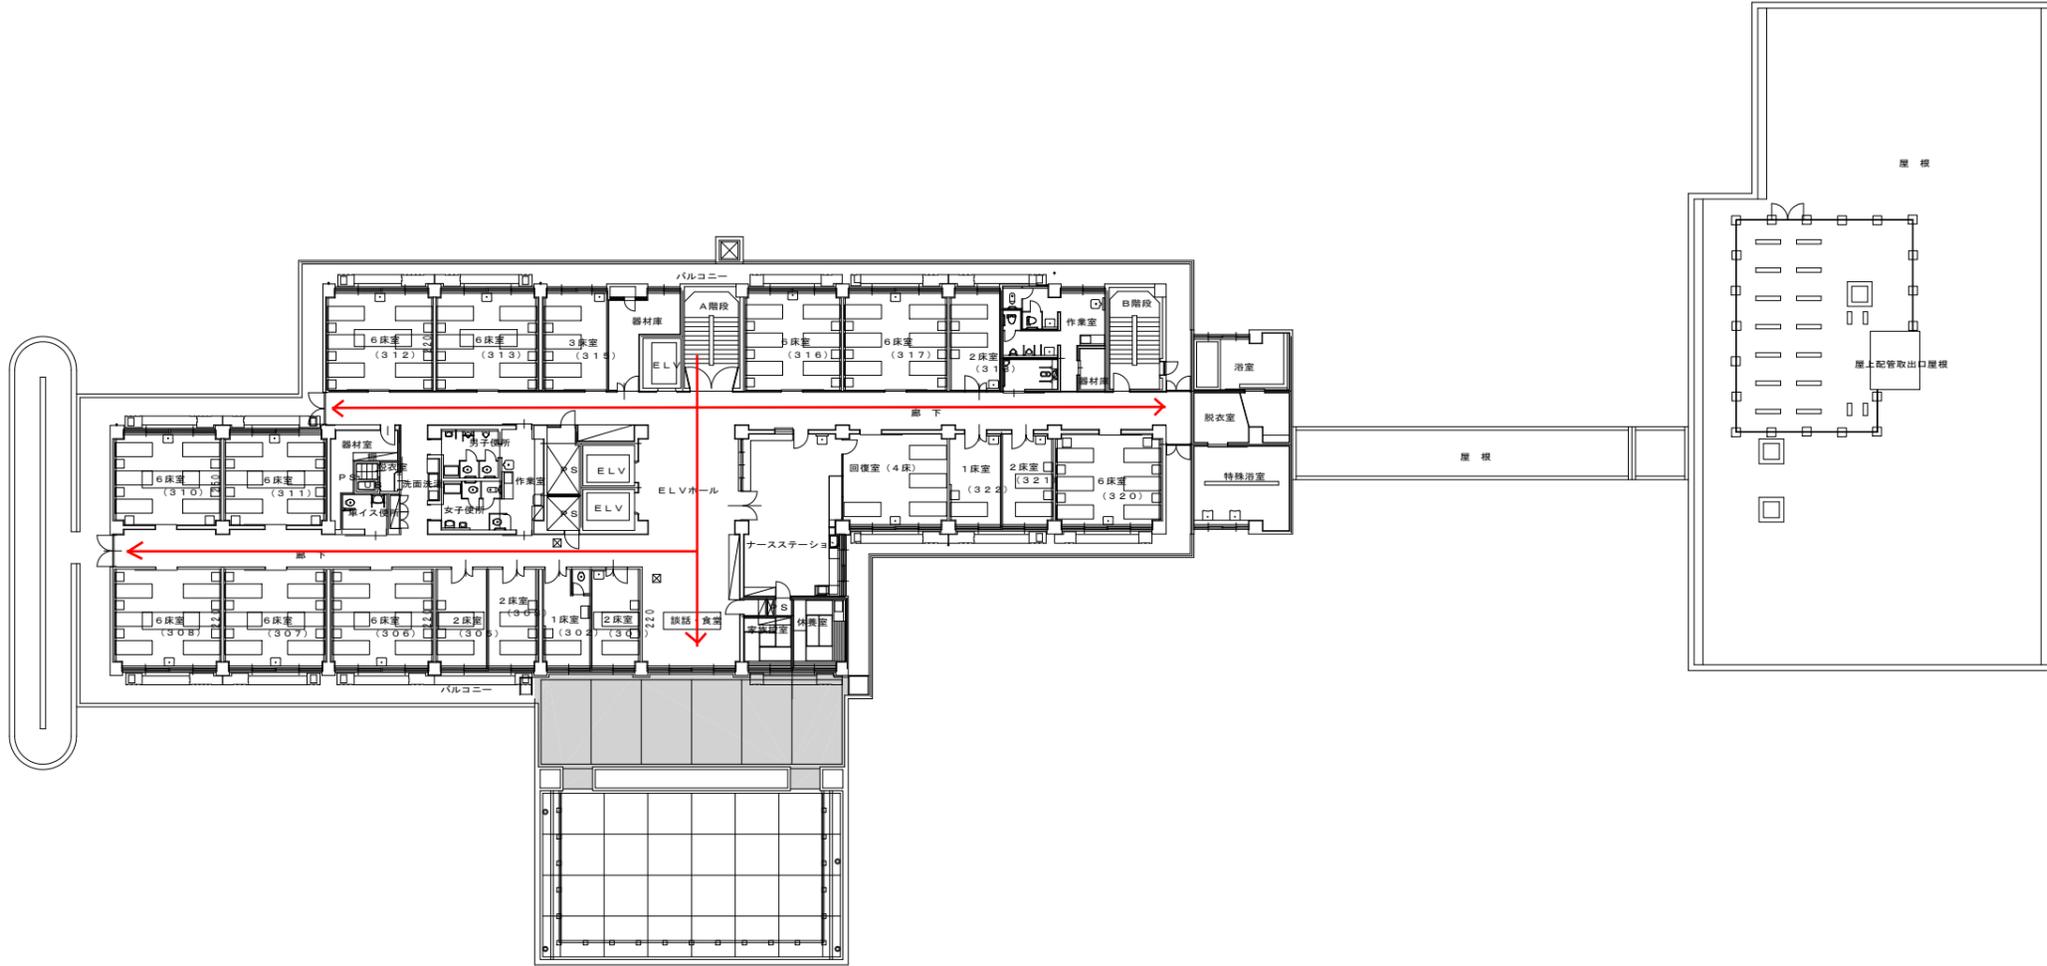


3階平面図 A3: 1/400




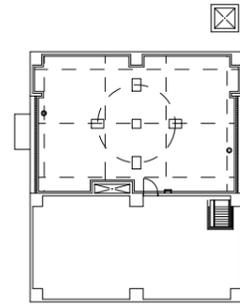

PH 1 階平面圖 A3: 1/400

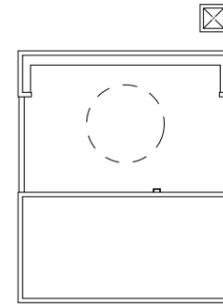

PH 2 階平面圖 A3: 1/400

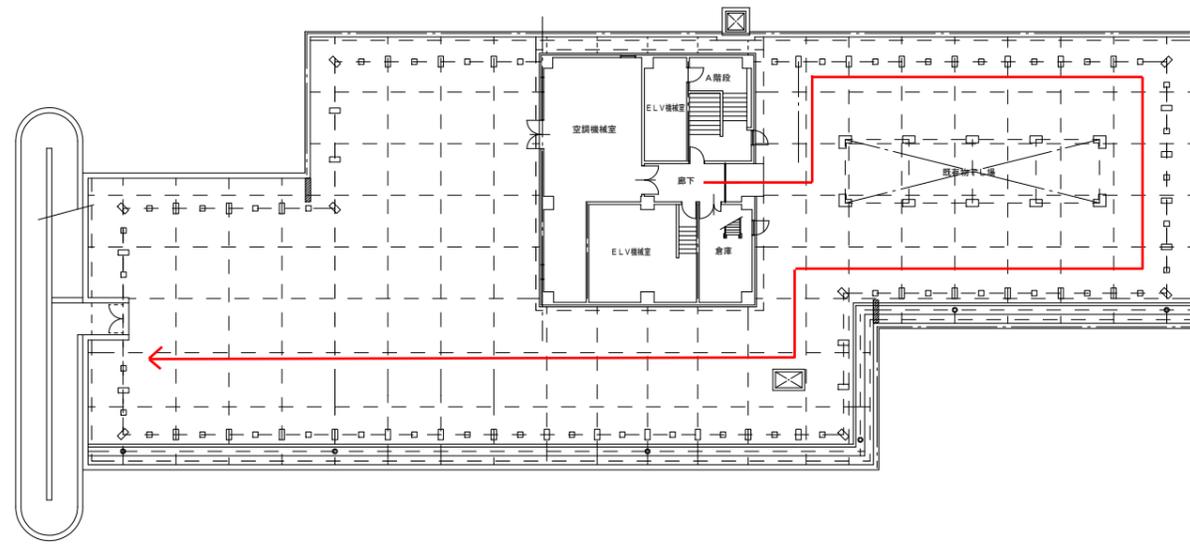

R 階平面圖 A3: 1/400