




配置図

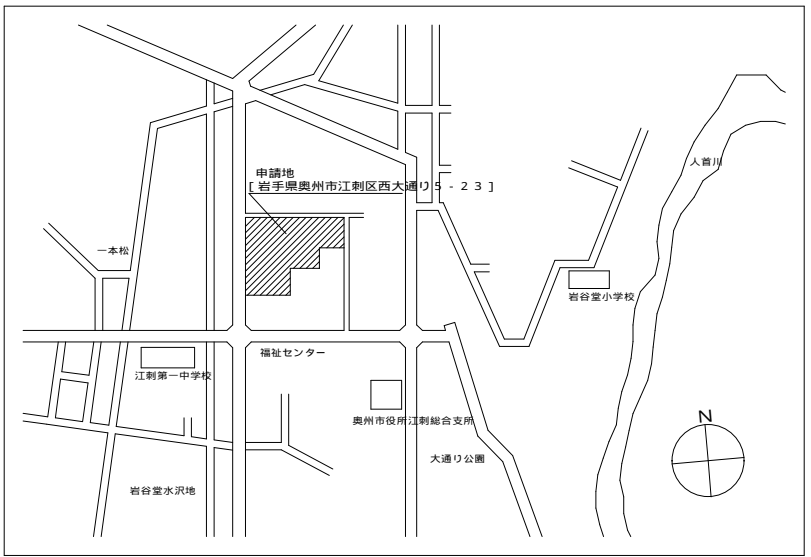


附近見取図

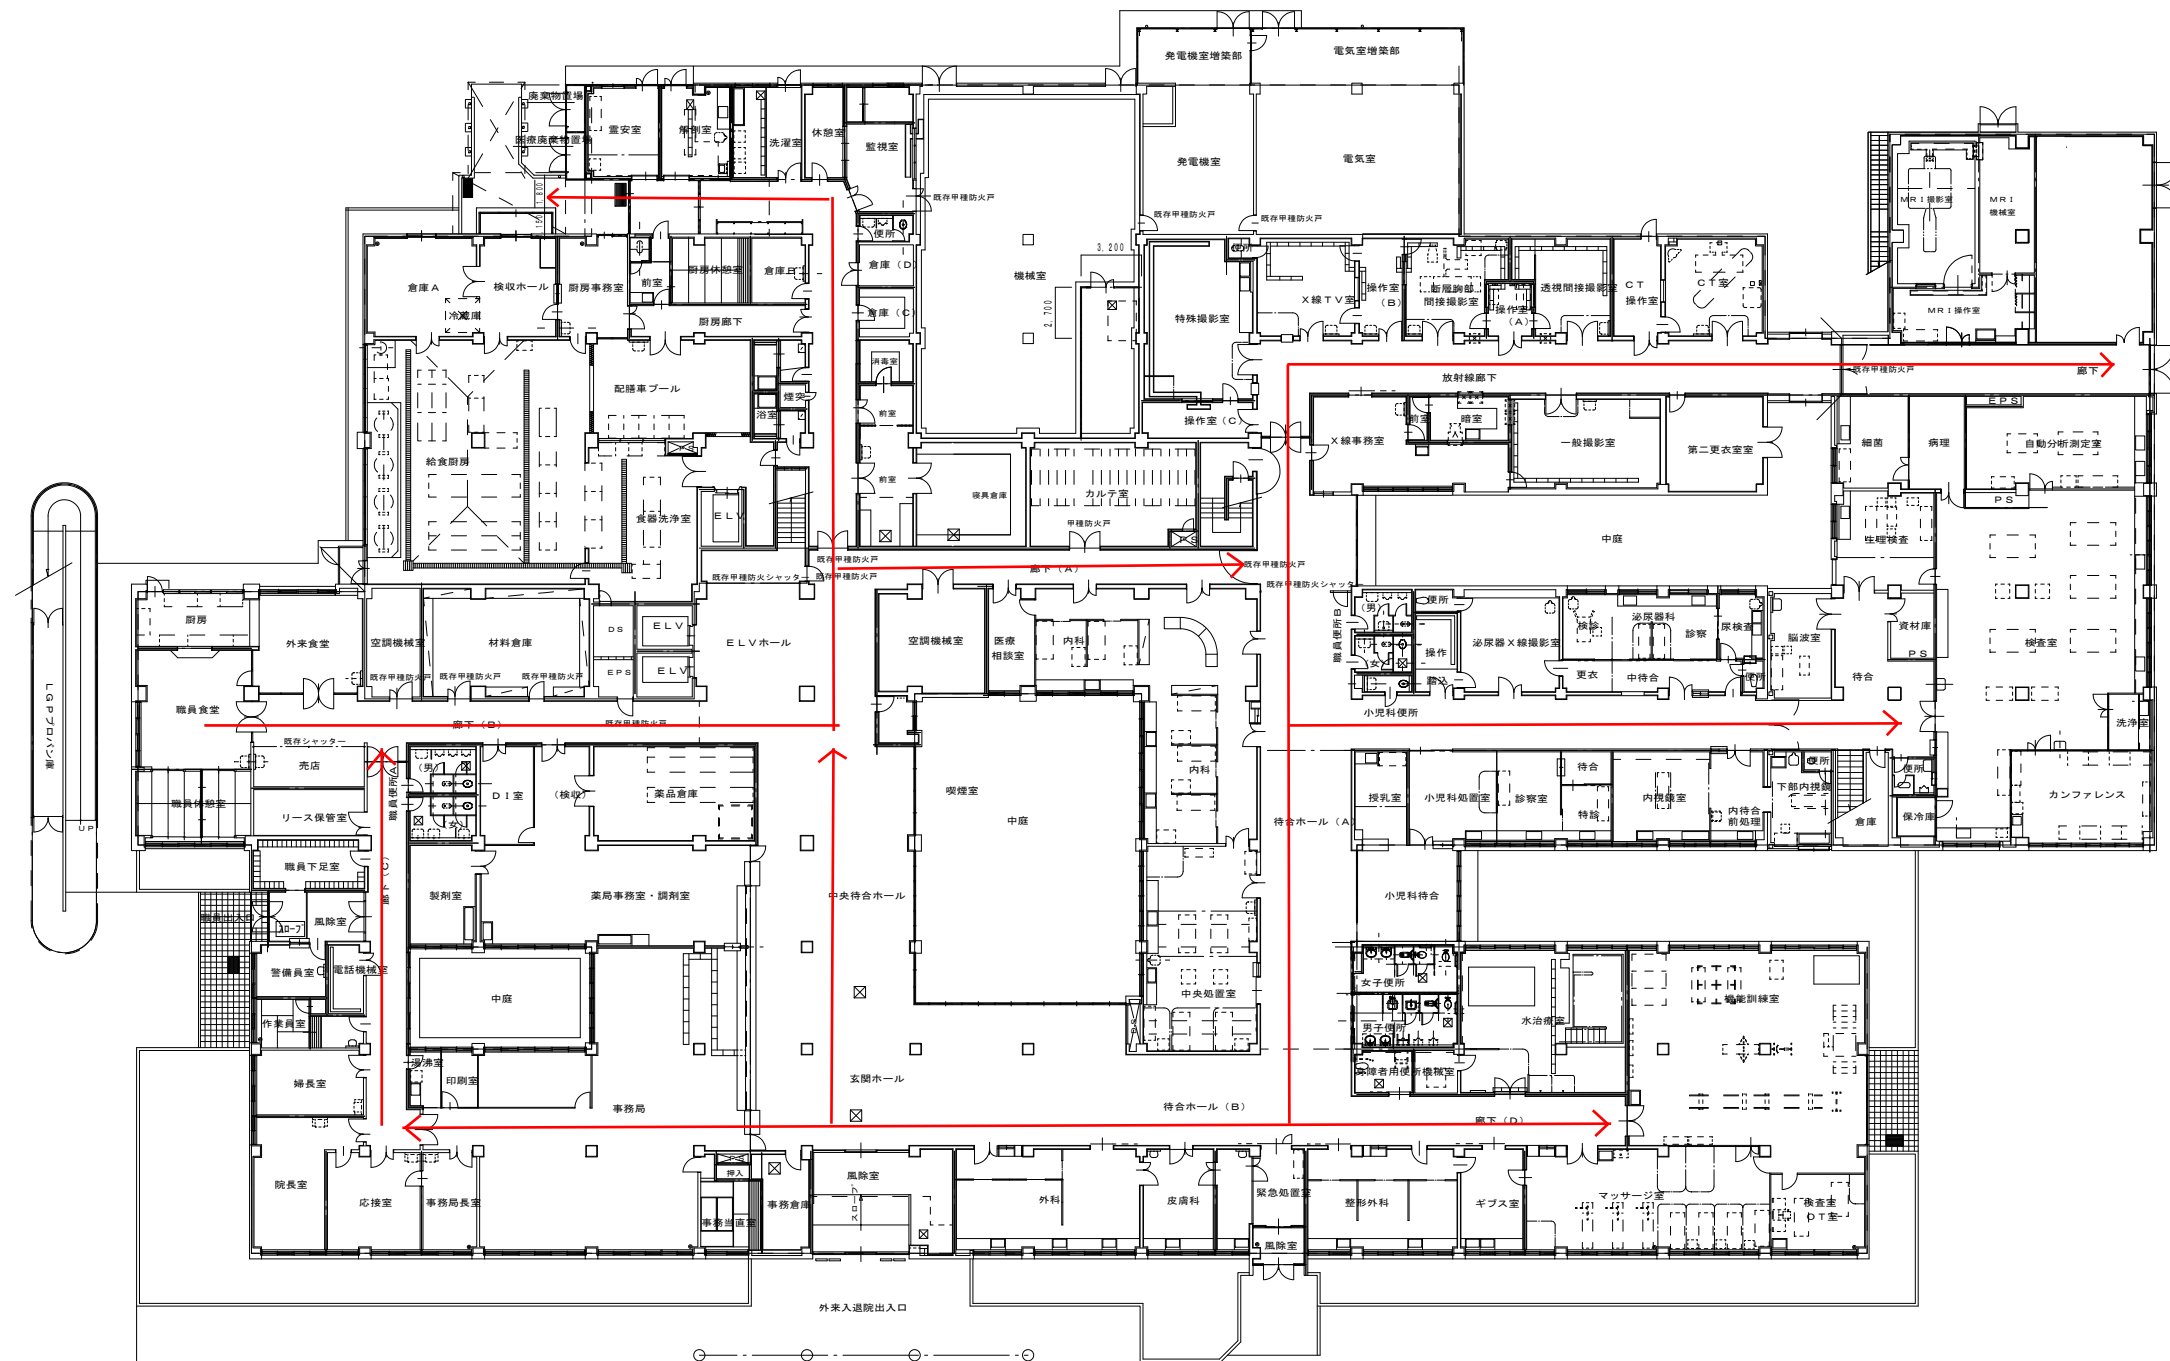

1階平面図 A3:1/400

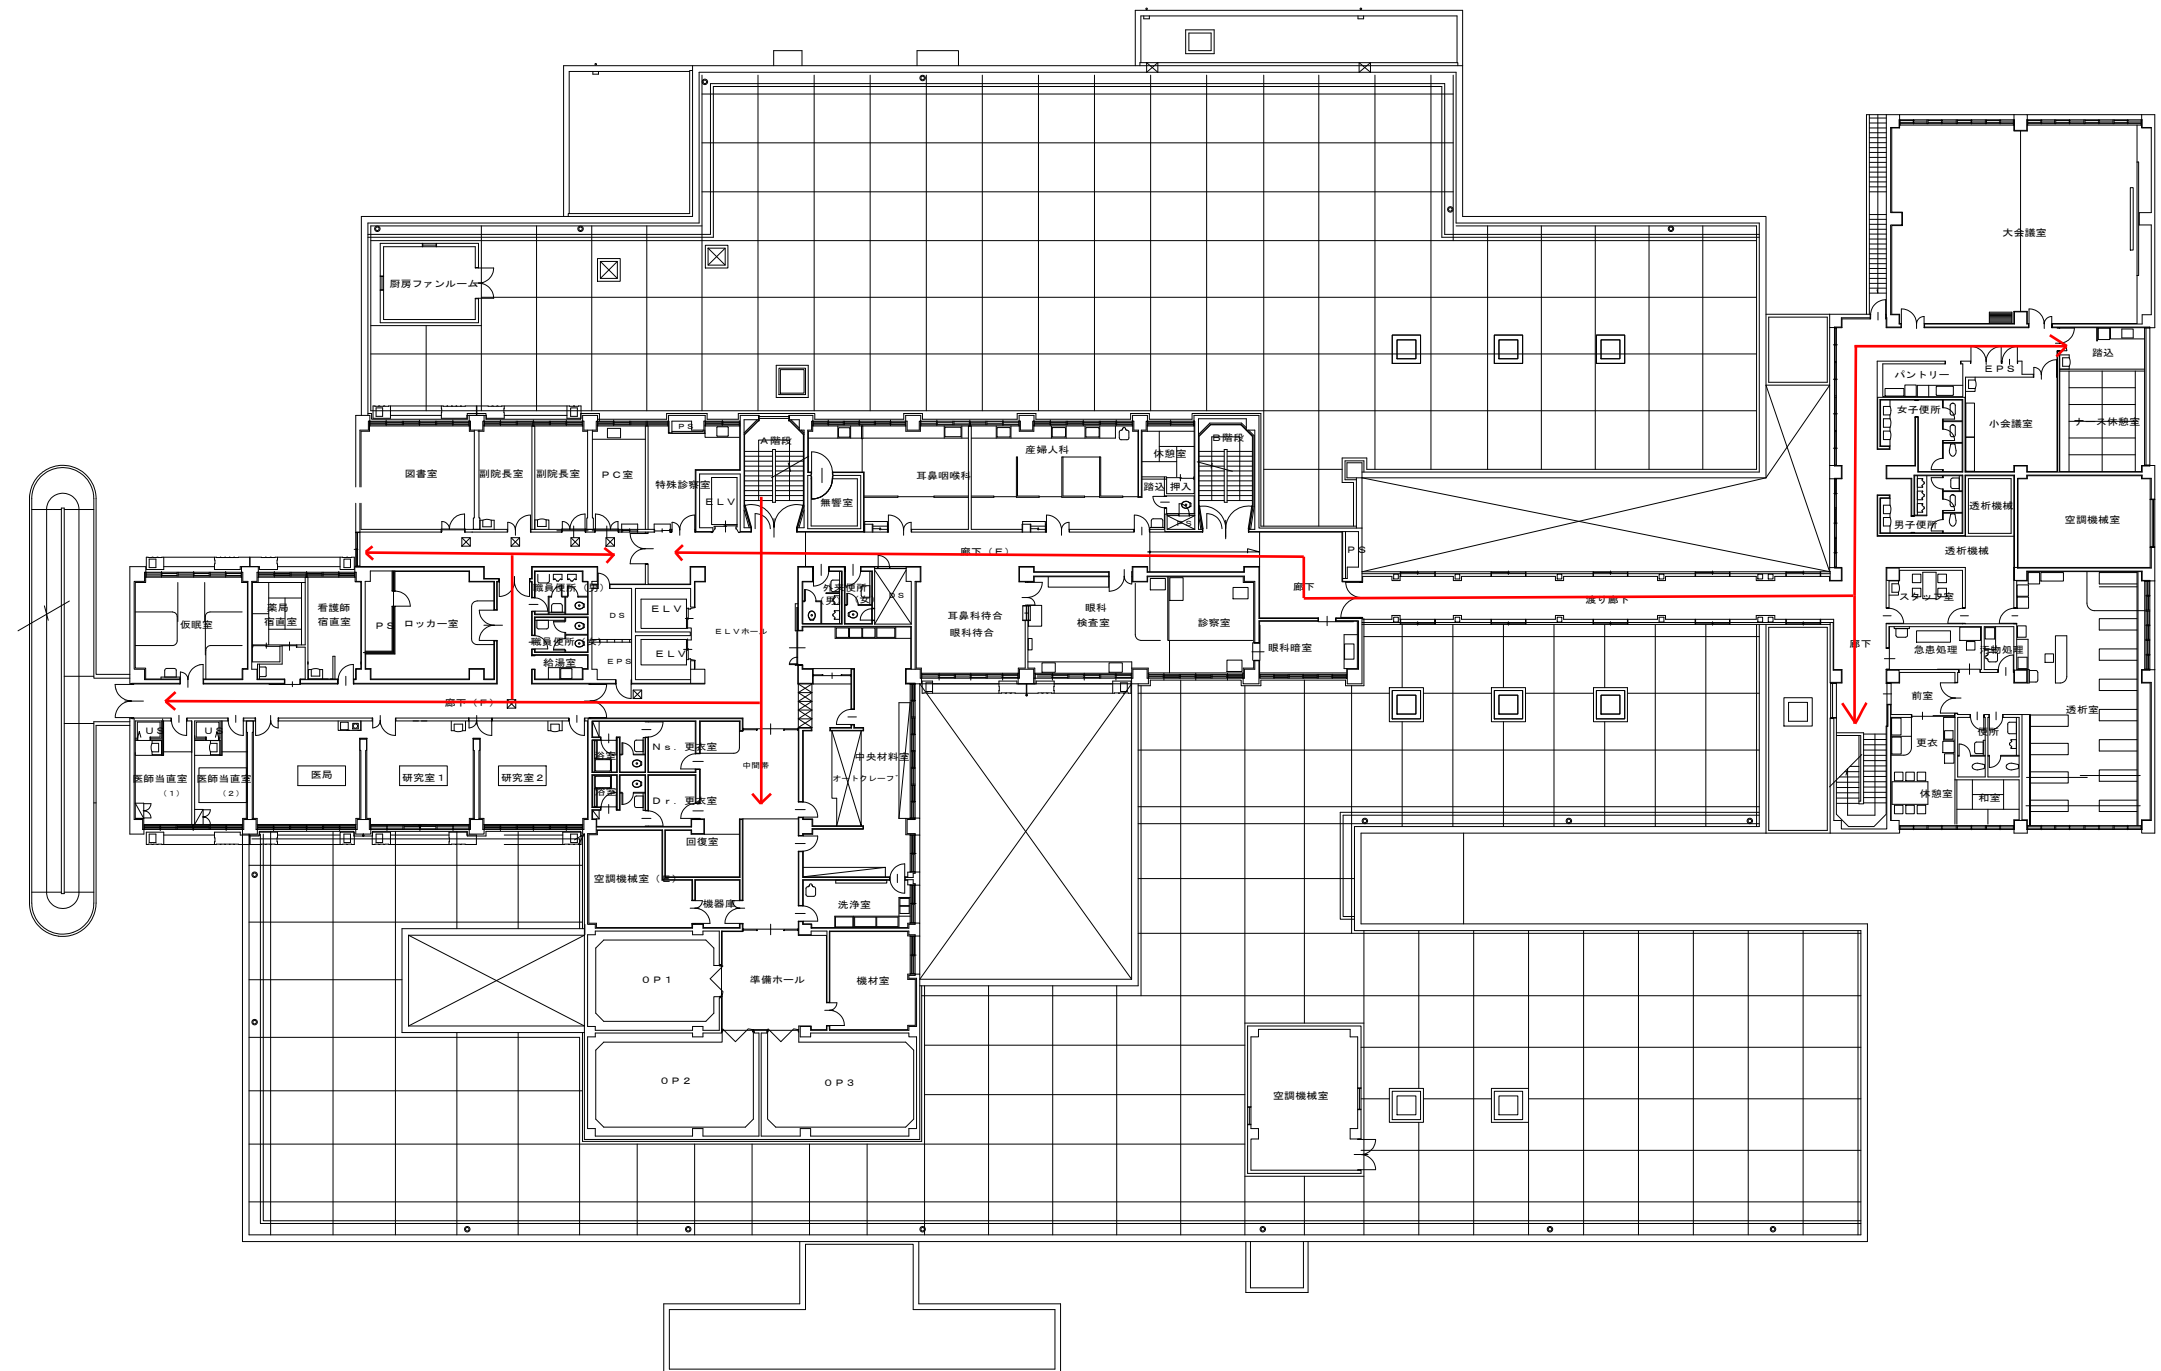

2階平面図 A3: 1/400

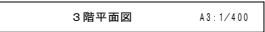





A3: 1/400



A3: 1/400



A3: 1/400